


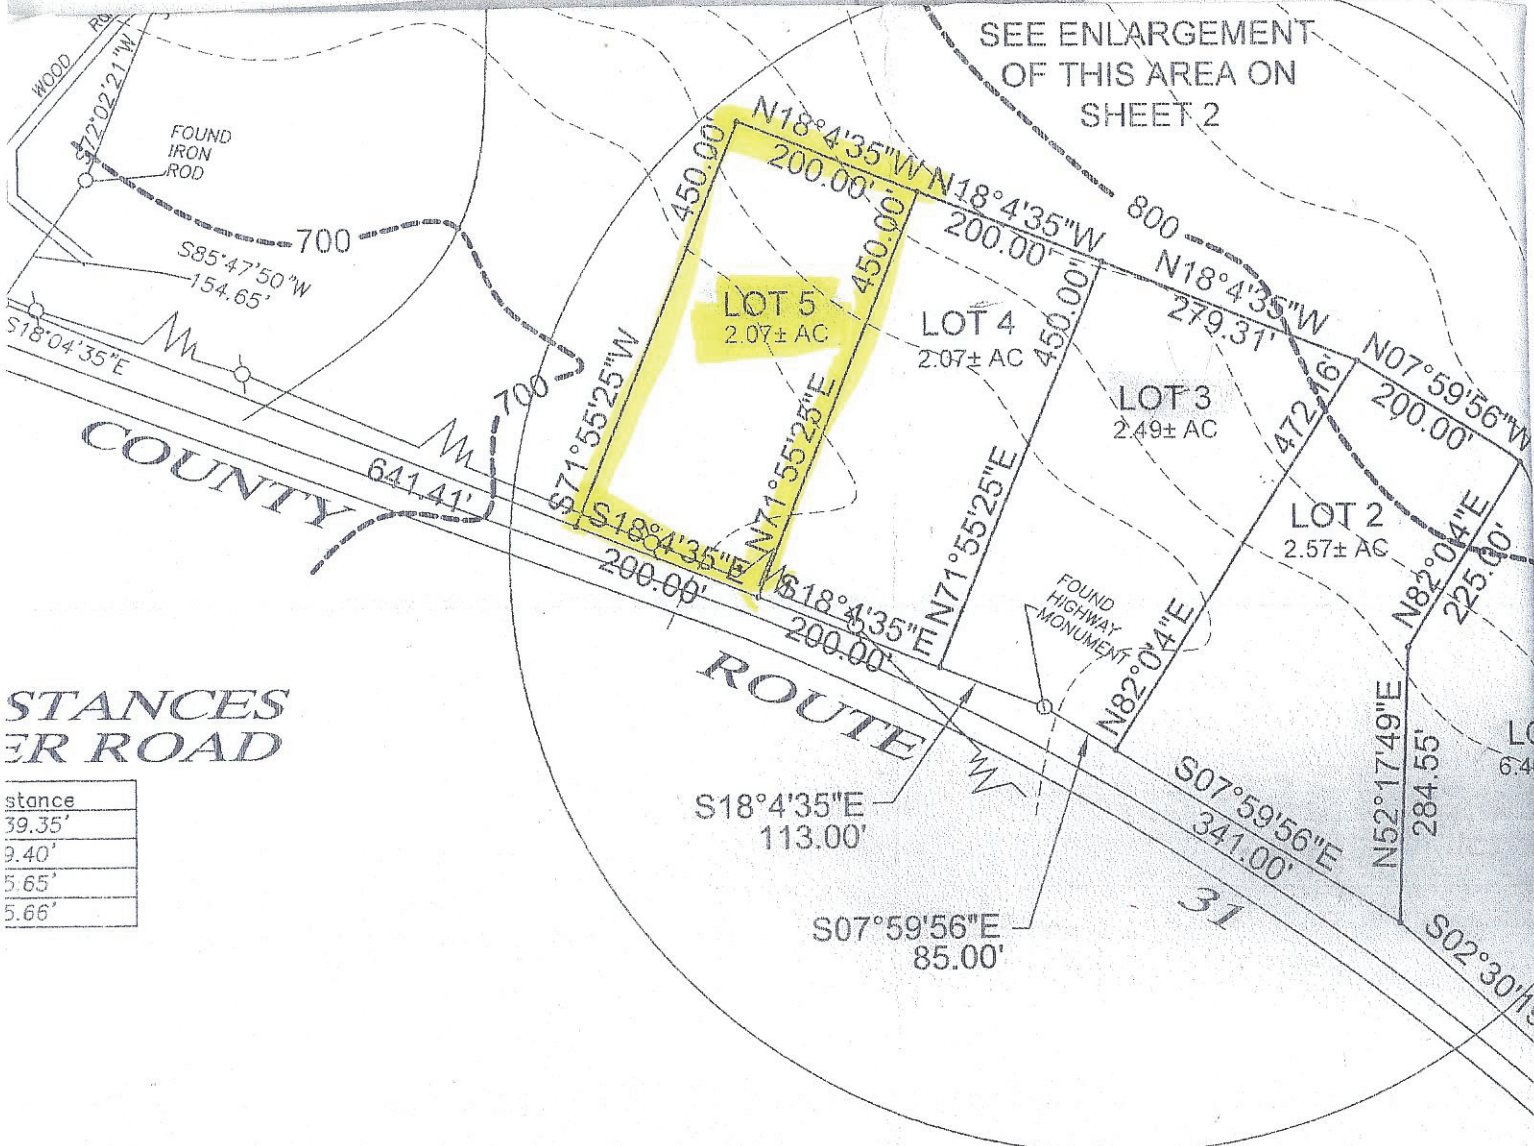


STANCES
ER ROAD

stance
39.35'
9.40'
5.65'
5.66'

SITE PLAN

SCALE: 1" = 200'

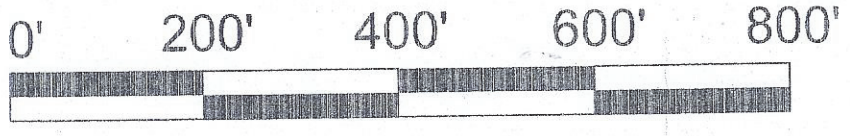

GRAPHIC SCALE

ation
ne
survey

Only copies of these
Engineer's embos
considered valid,

lo. 49808
nal Land Surveyors, P.C.

County Route 31 - Glen Spey, N.Y.
 Lot # 5 - 2.07 Wooded Acres
 # 39,900.
 Tain of Lumberland

Unauthorized alterati
a document beari
Professional Engi
violation of section
division 2 of the N
Education Law.