



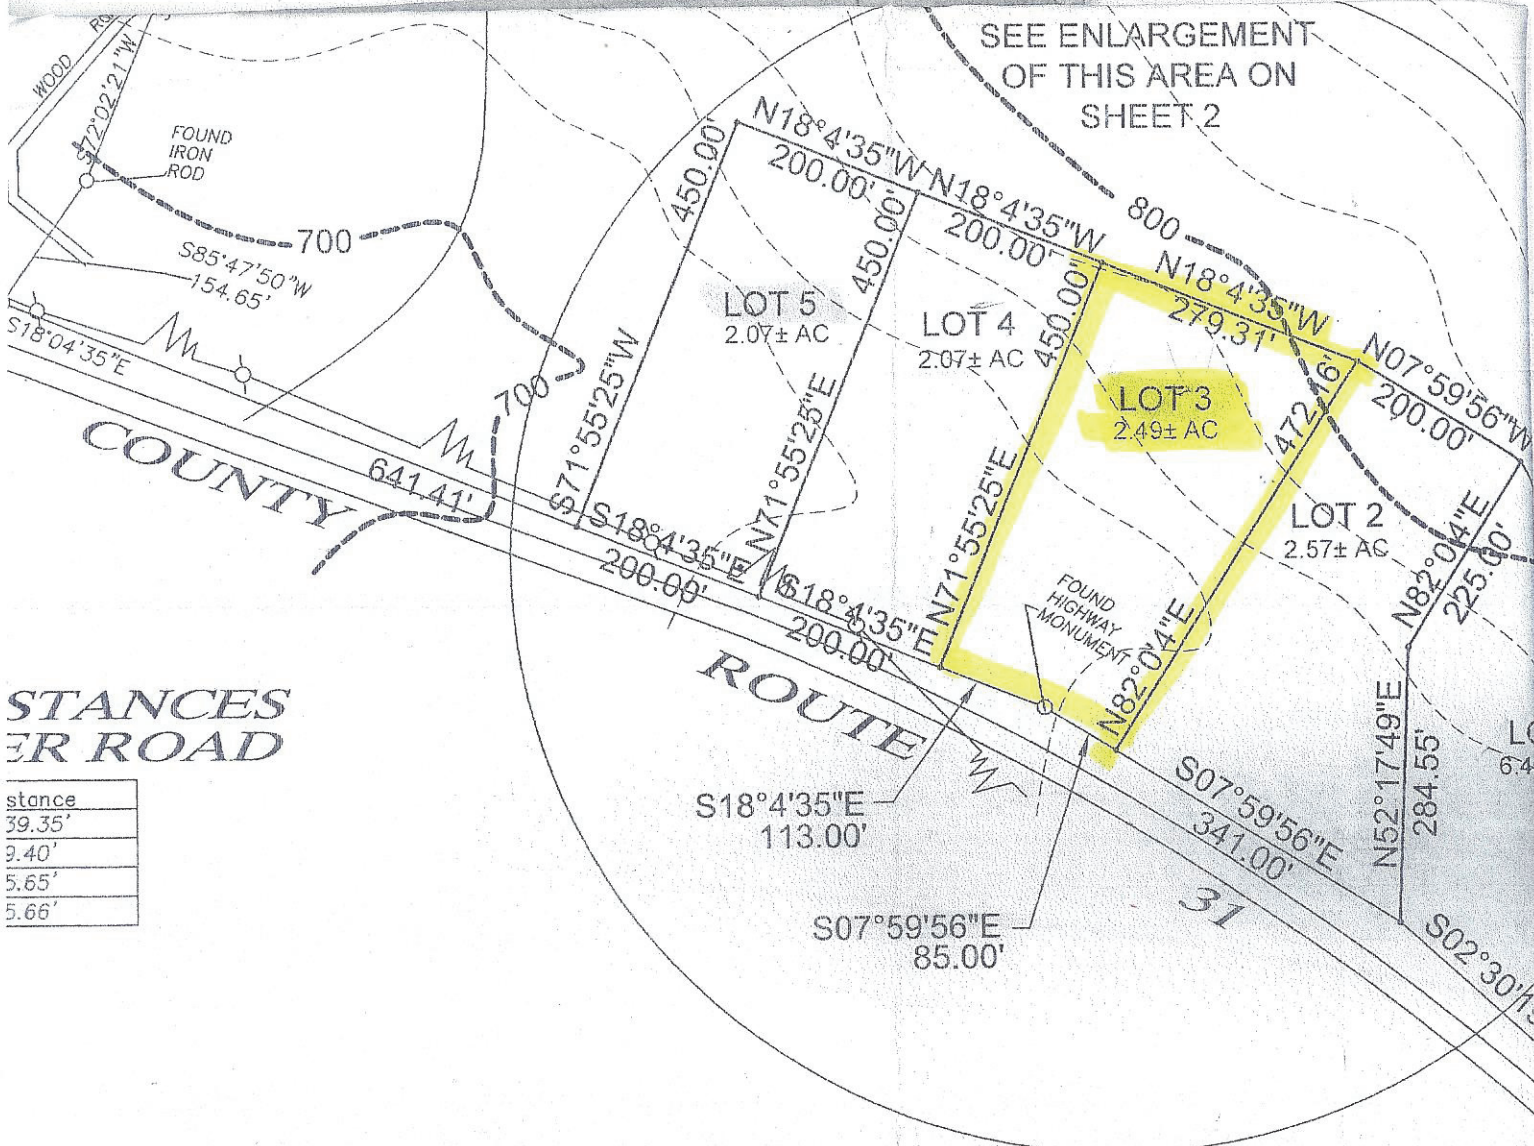

SITE PLAN

SCALE: 1" = 200'

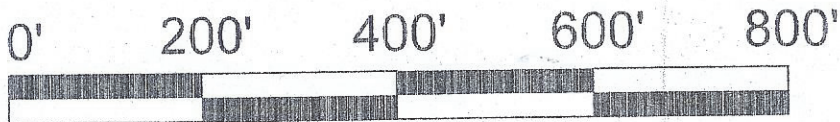

GRAPHIC SCALE

Lot # 3 - 2.49 Wooded Acres -
\$ 39,900.

County Route 31 - Glen Spey, NY.
Town of Lumberland

Only copies of these
Engineer's embos
considered valid,

Unauthorized alteration
a document bearing
Professional Engineer
violation of section
division 2 of the N
Education Law.

lo. 49808
nal Land Surveyors, P.C.