



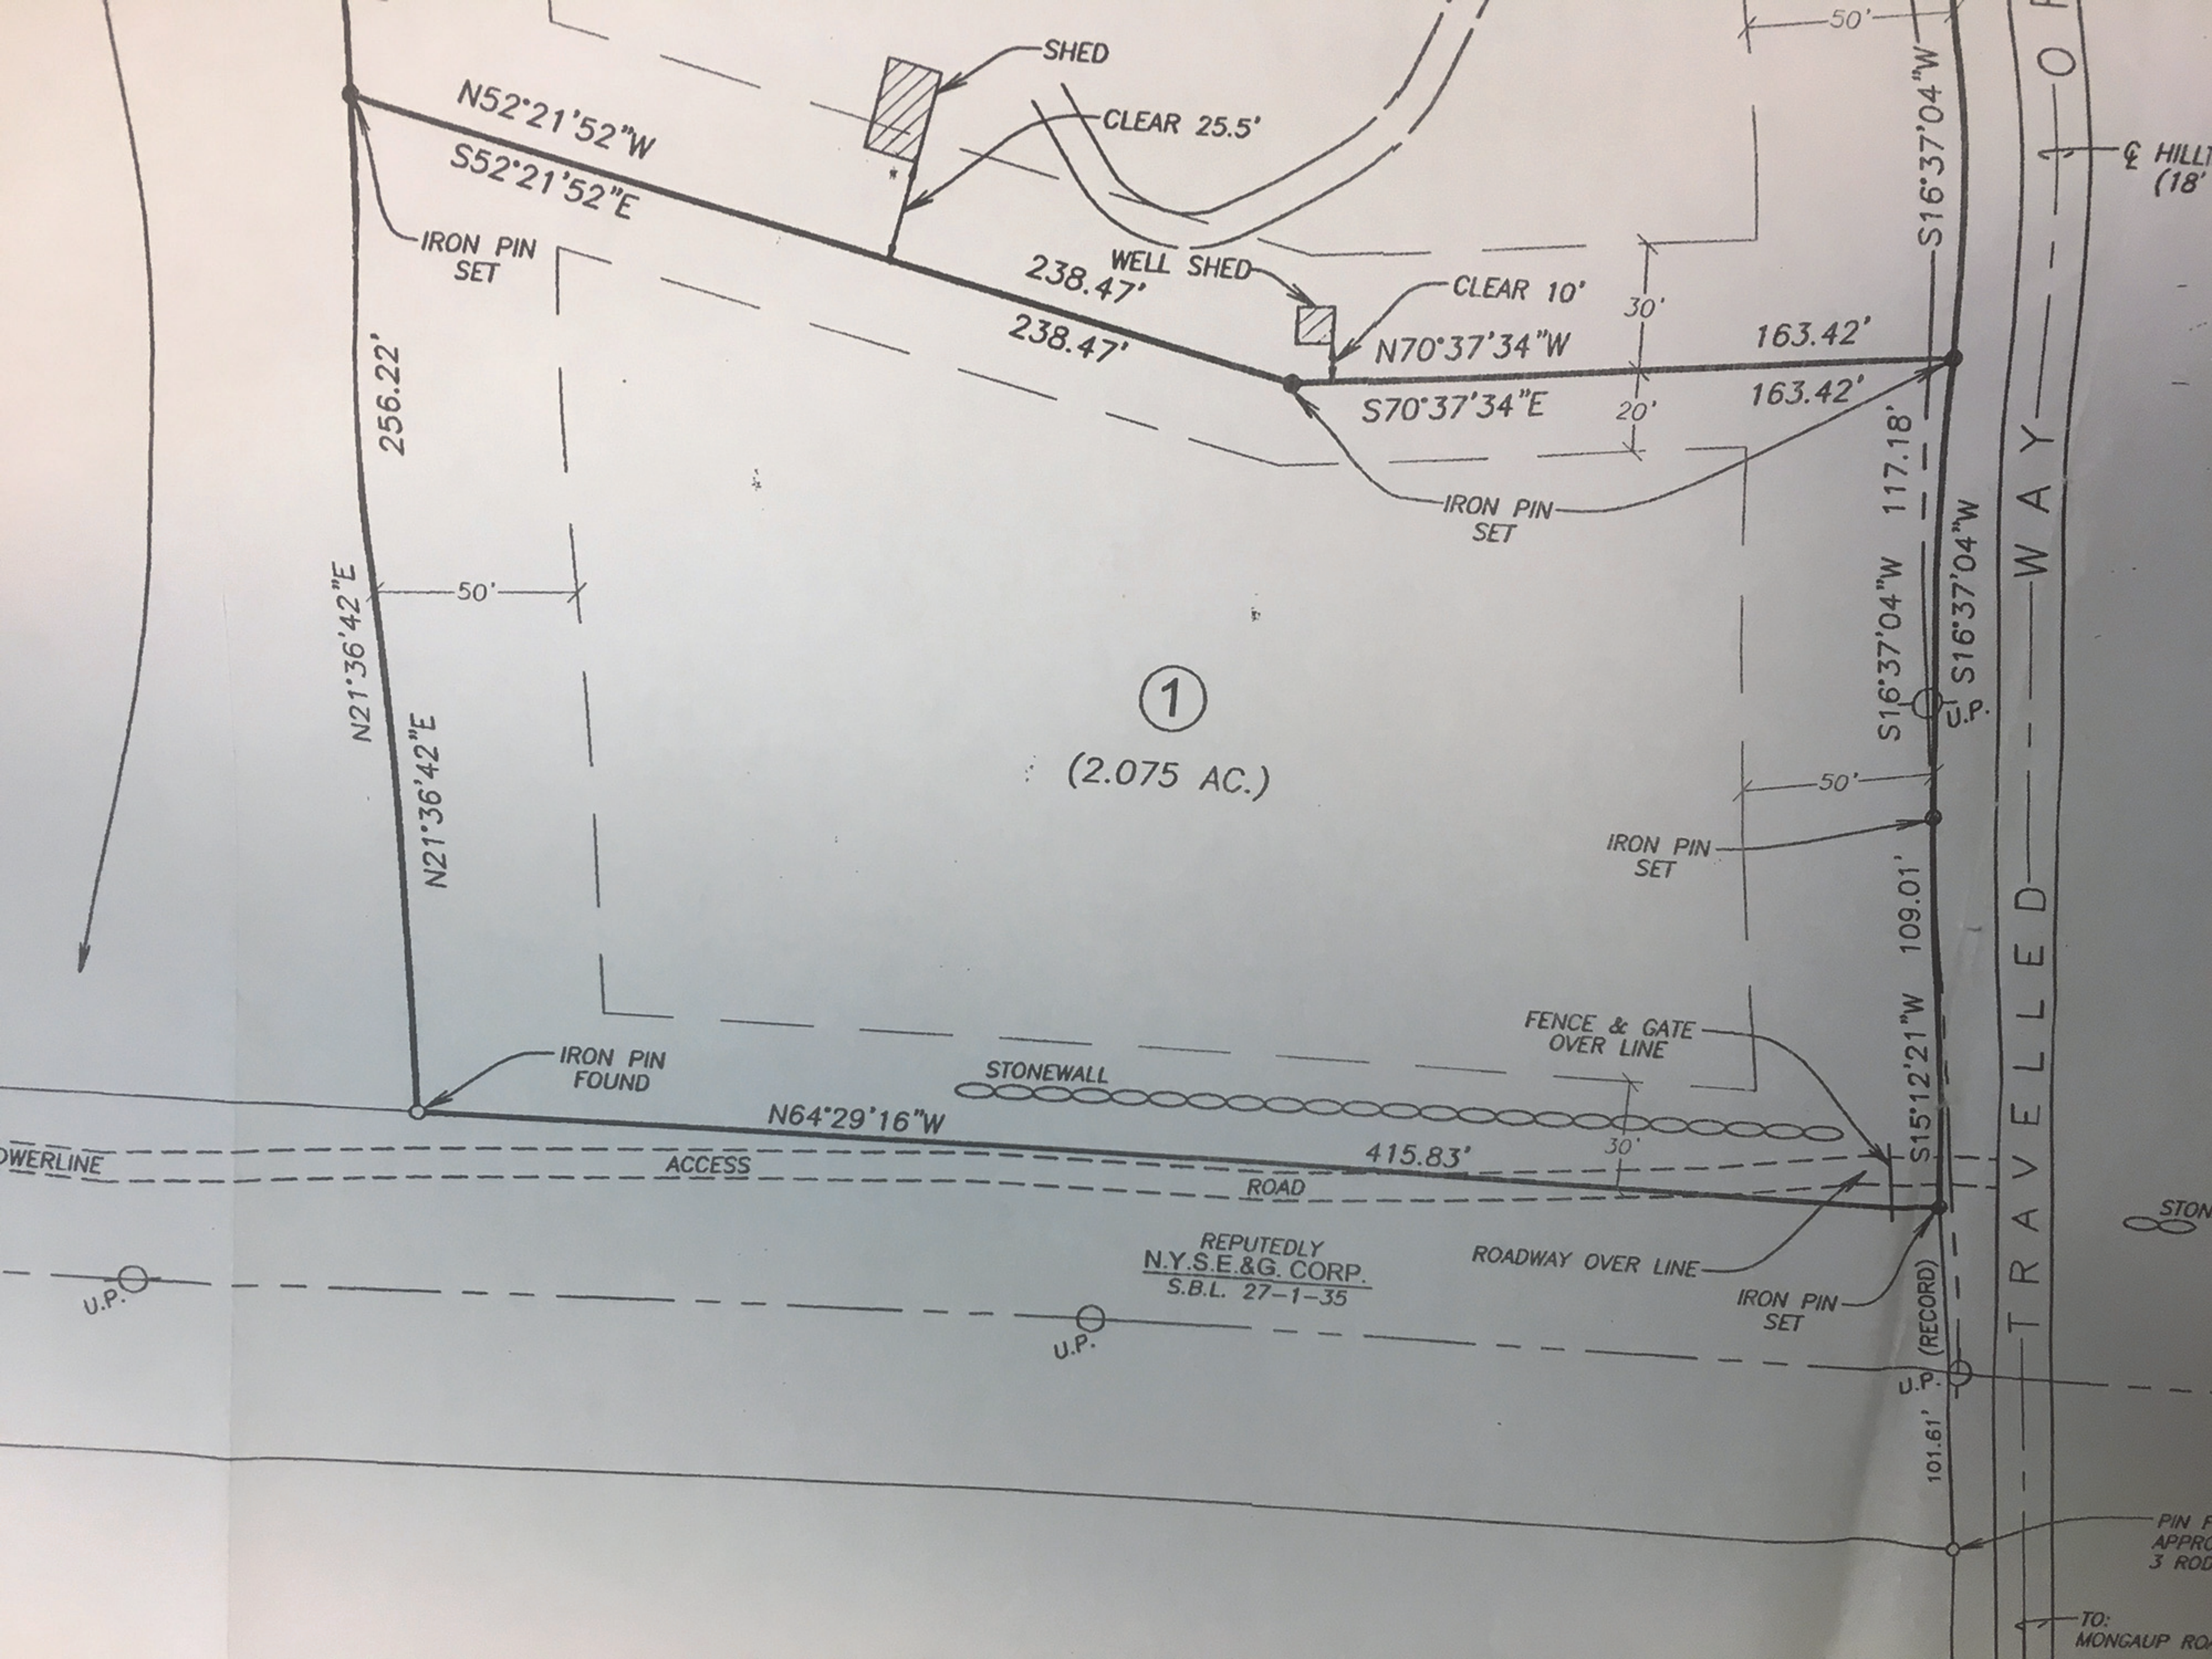

TRENCH SYS.
FROM PROPOSED
OF BANK-RUN
PTIC AREA THEN,
= 450' OF
9/1))
PE

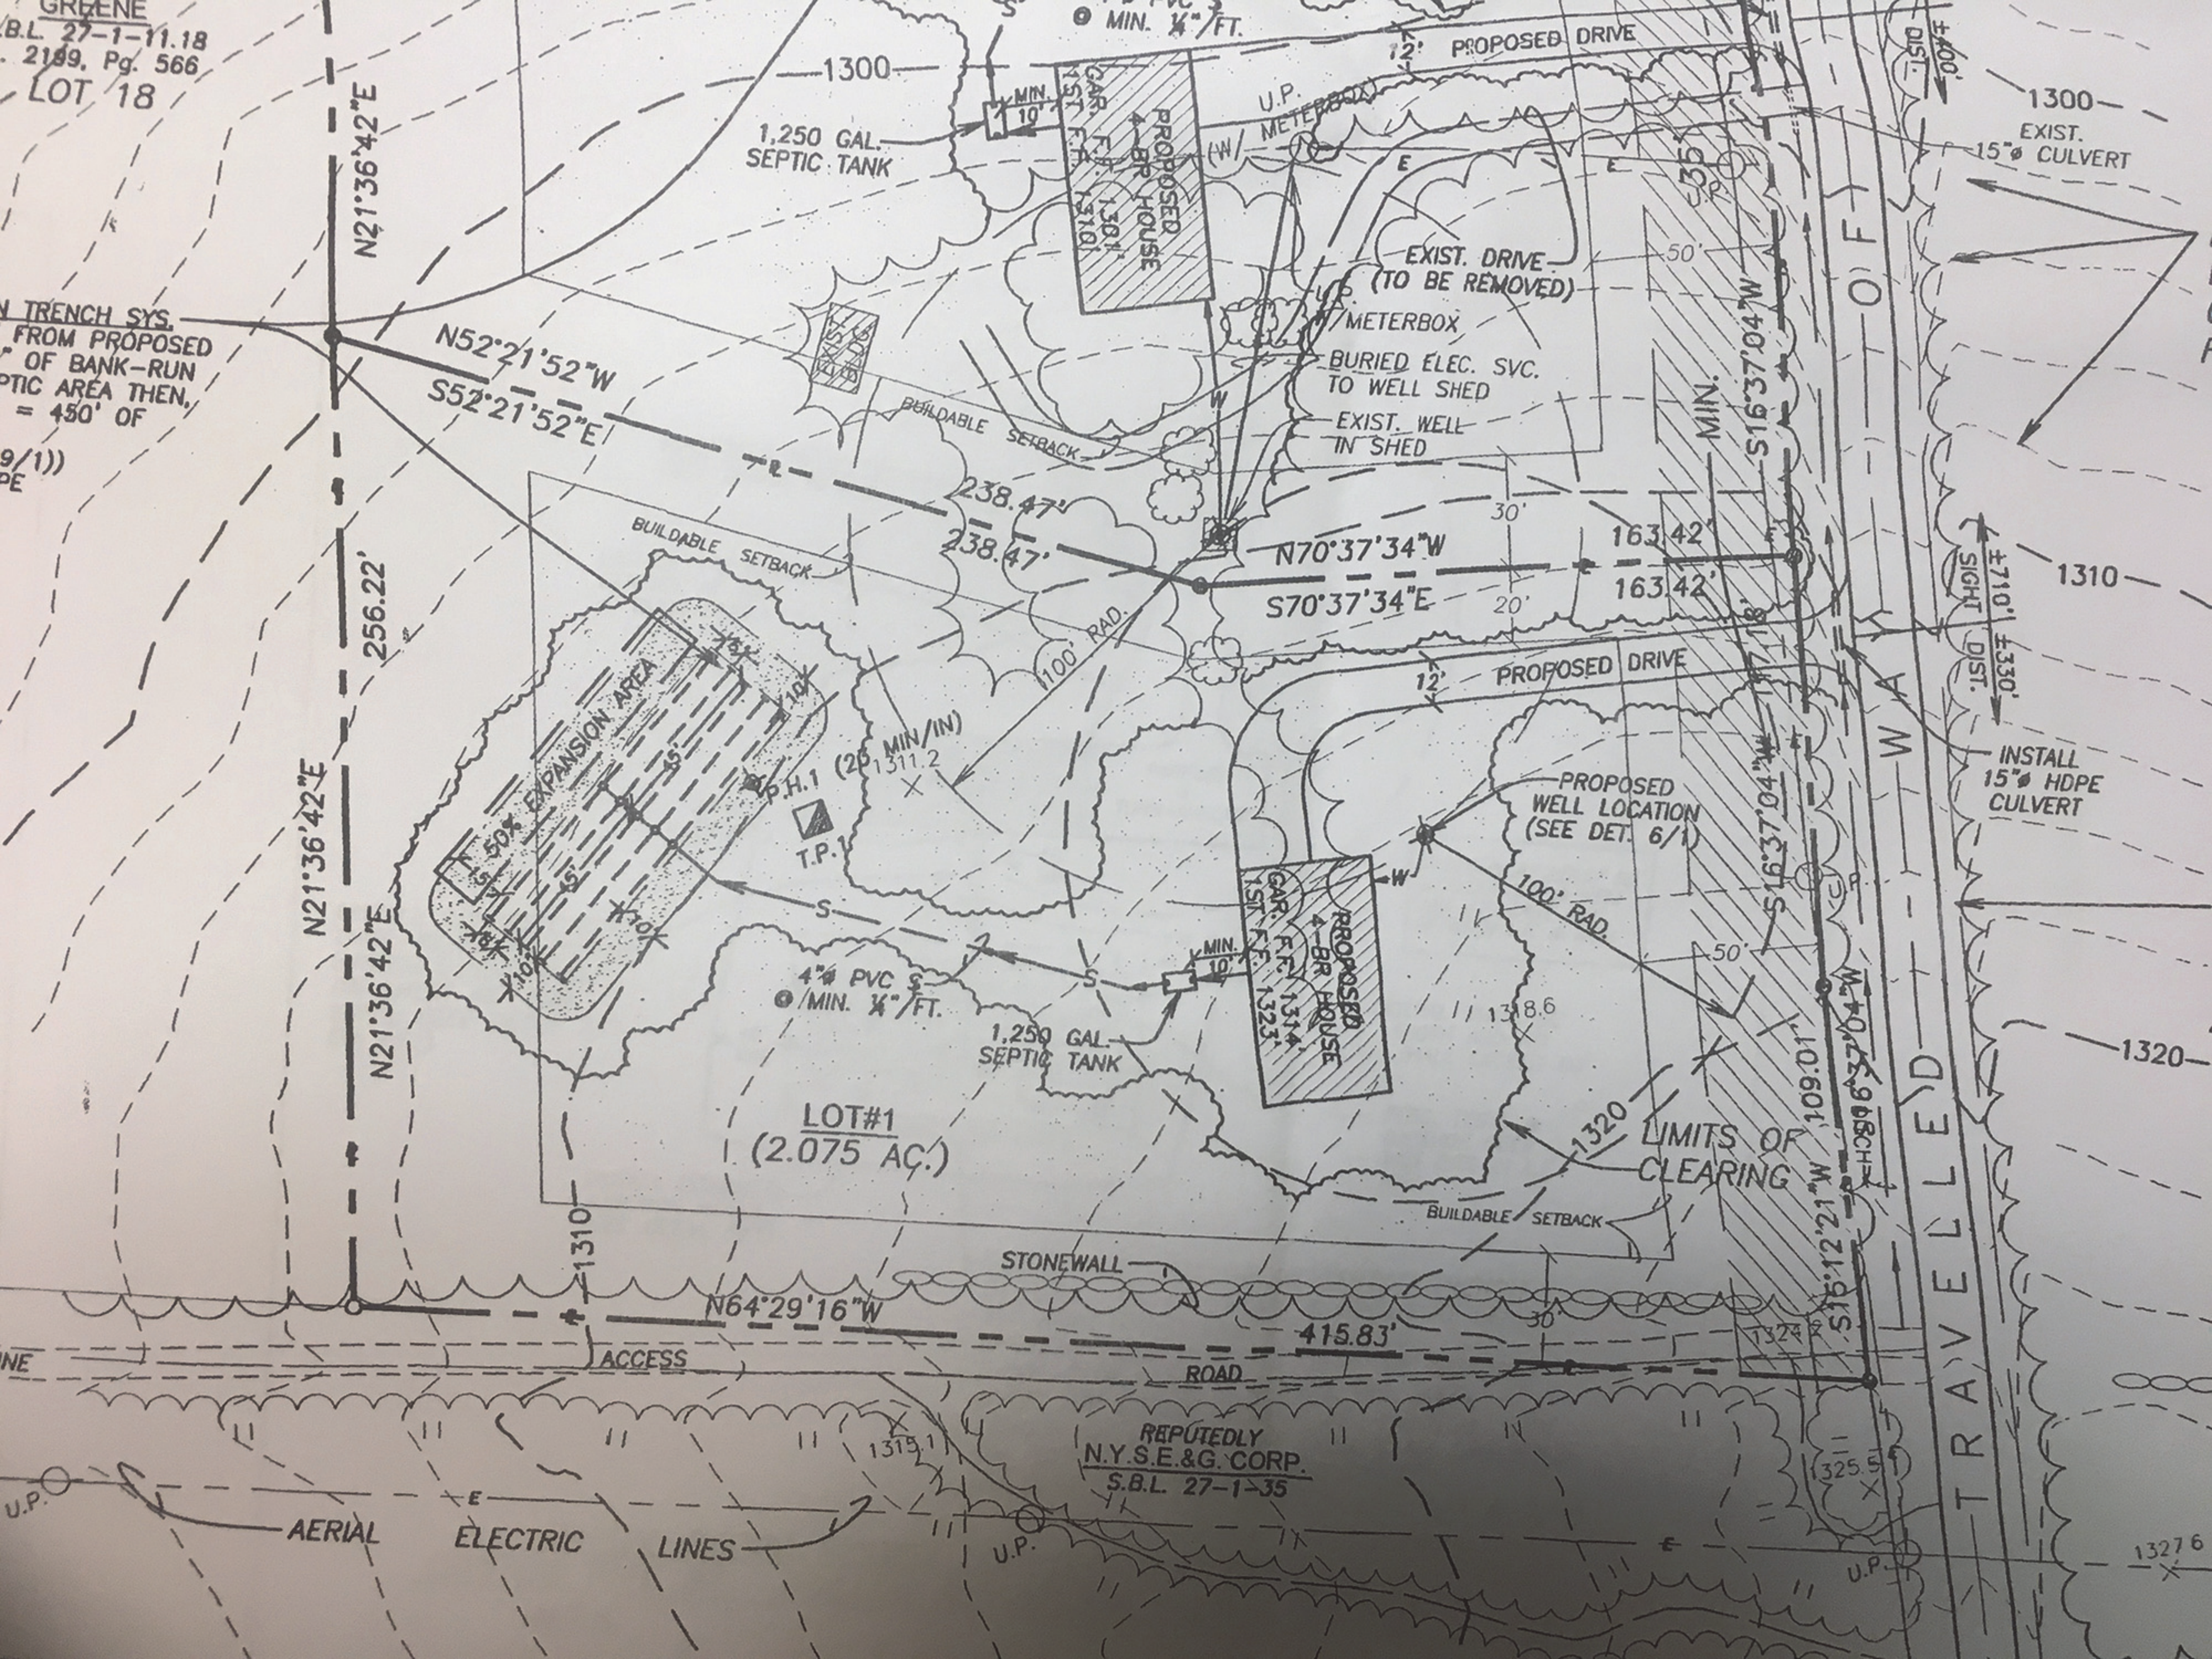

REPUTEDLY
N.Y.S.E.&G. CORP.
S.B.L. 27-1-35